



破碎施設 平面図 S:1/200

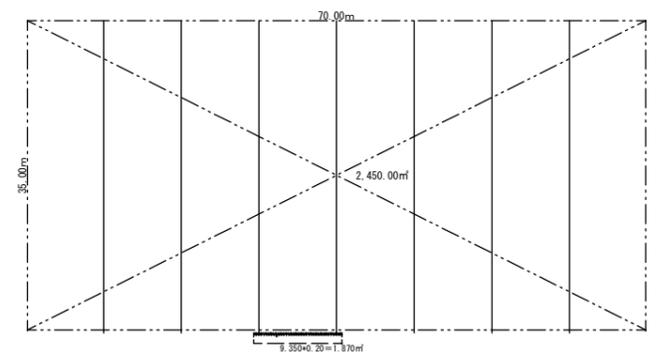


建築床面積	2,450.00㎡
建築面積	2,451.87㎡


面積表 S:1/400

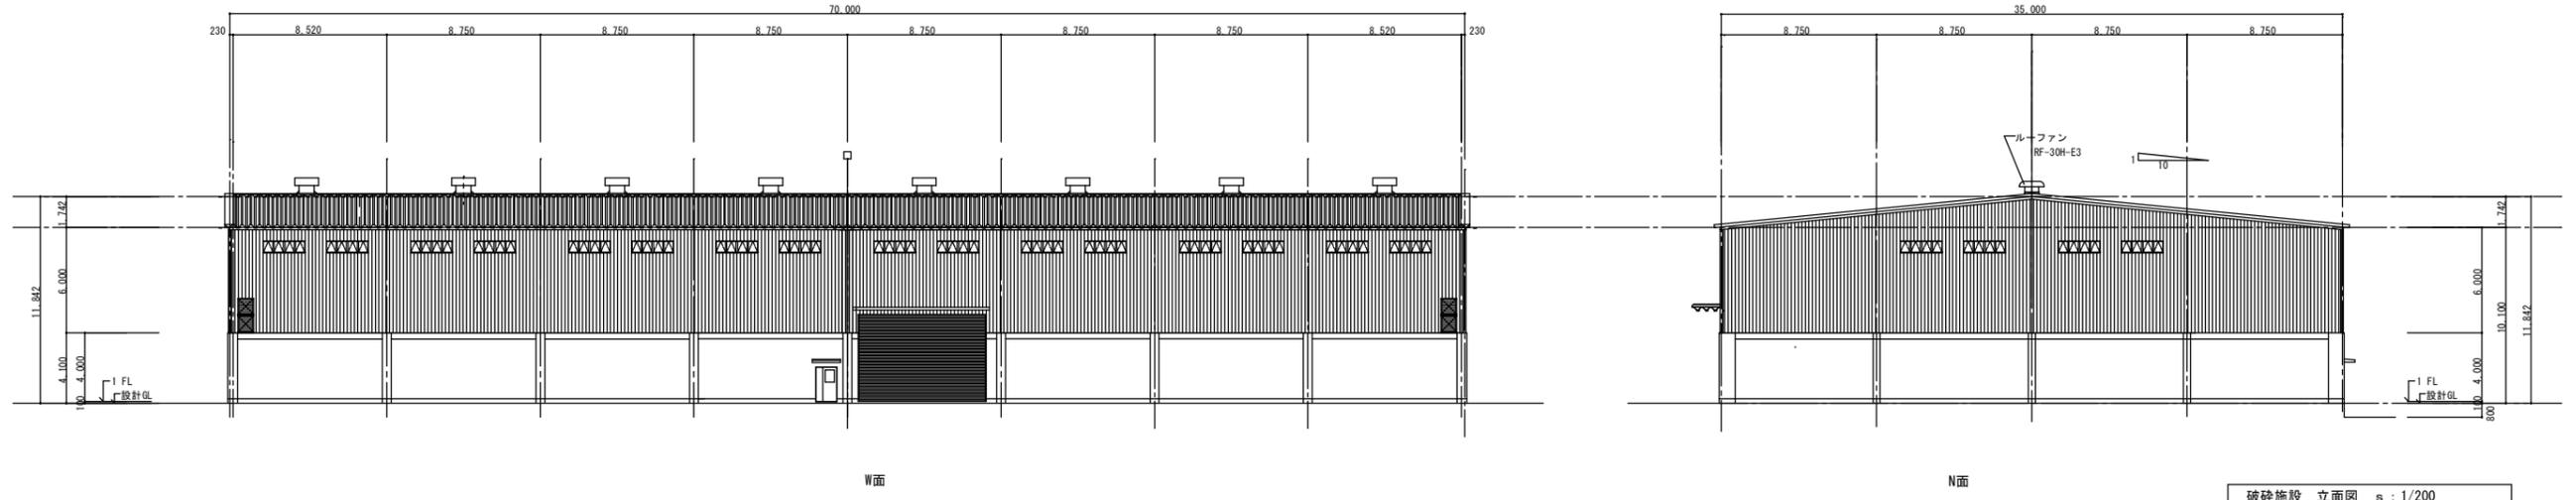


破砕施設 立面図 s : 1/200

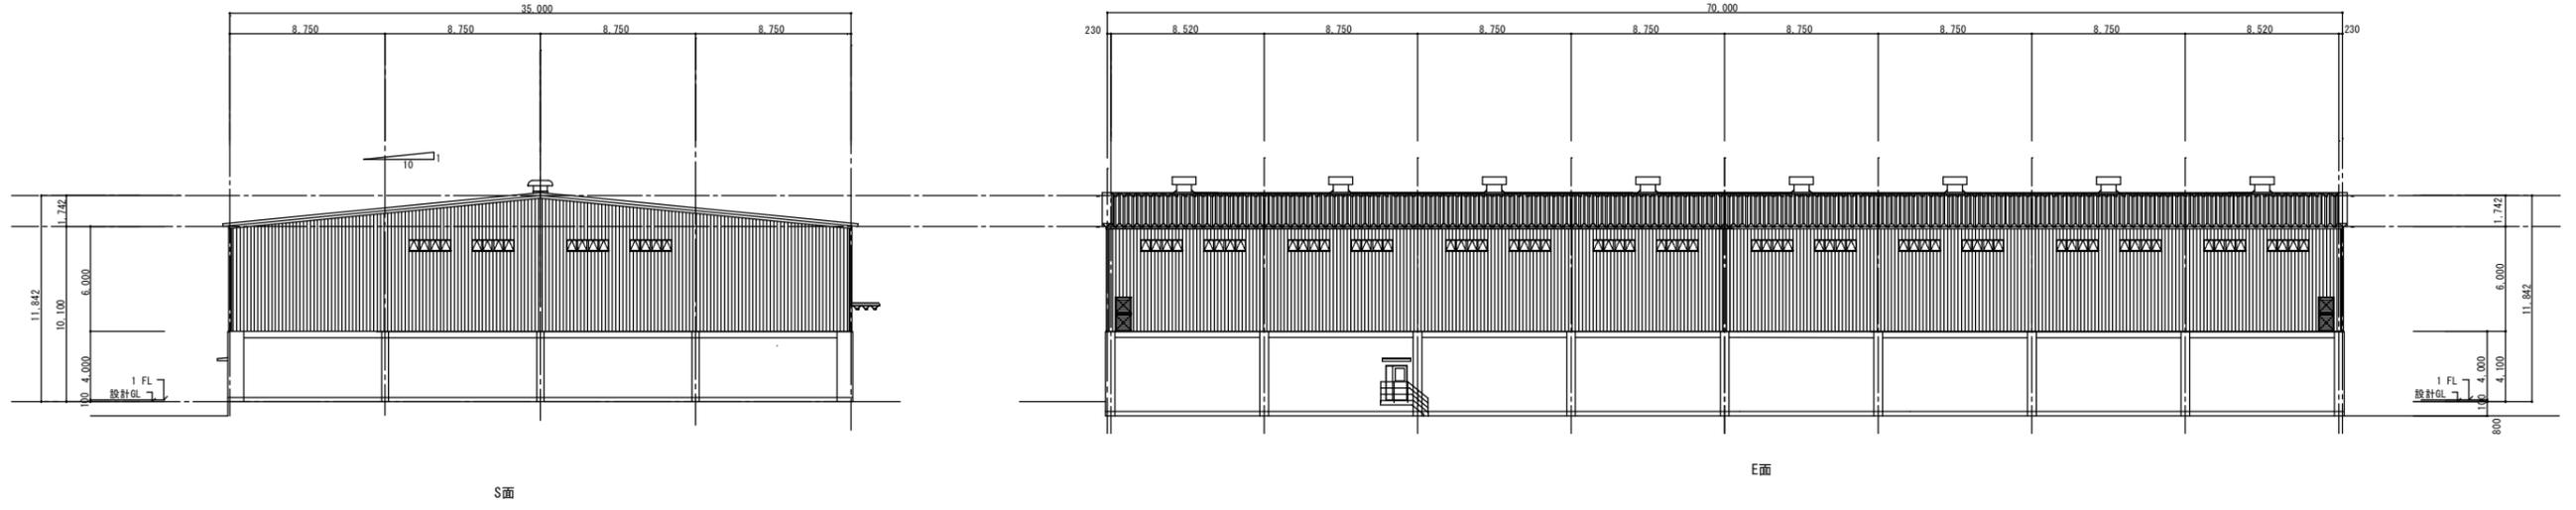


破砕施設 立面図 s : 1/200

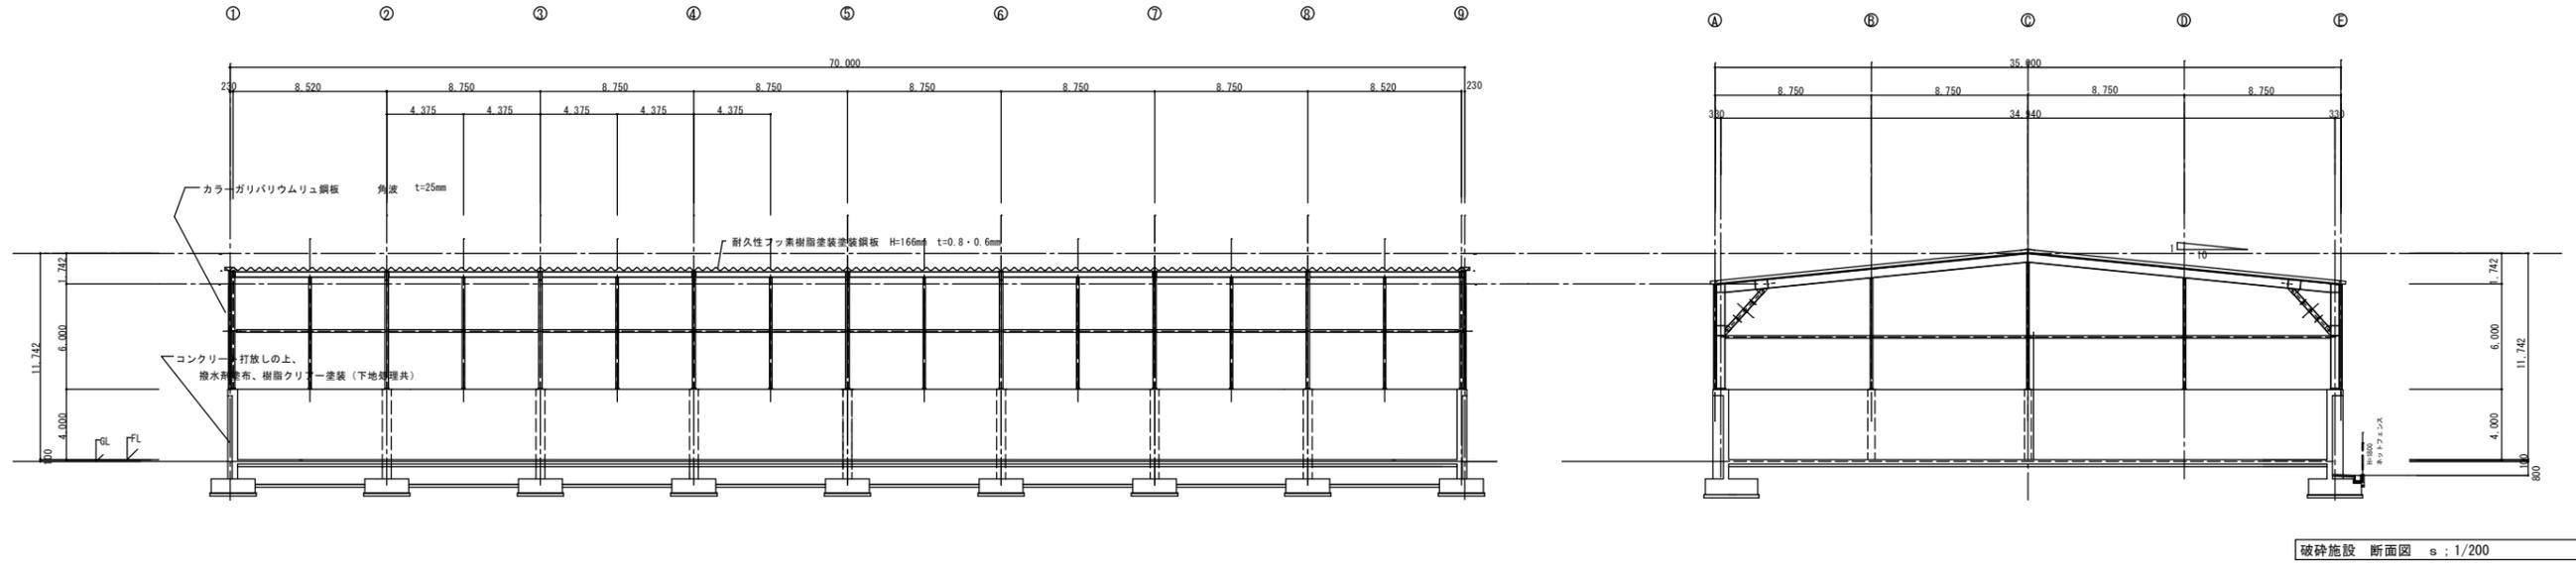



破砕施設 断面図 s : 1/200

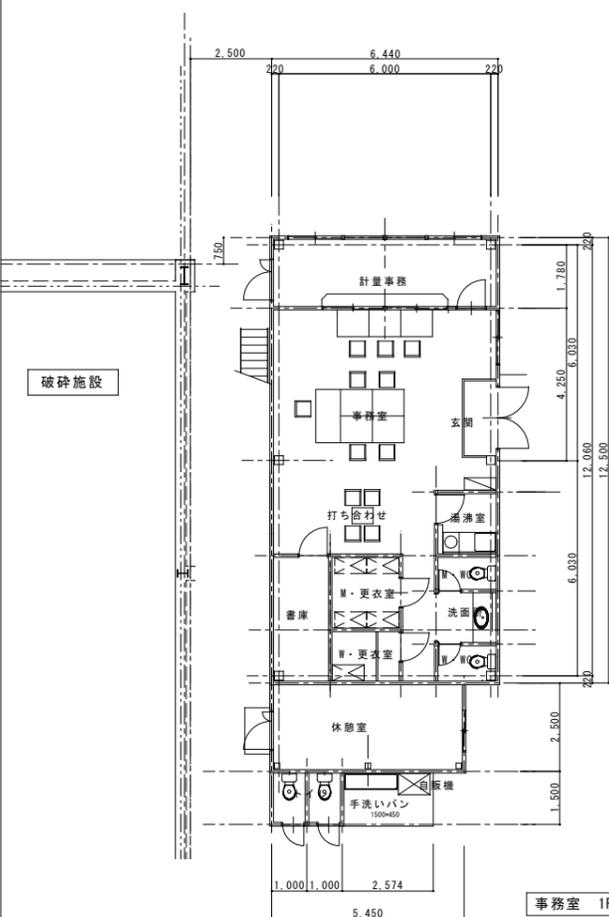

事務室 1F 平面図 s : 1/100

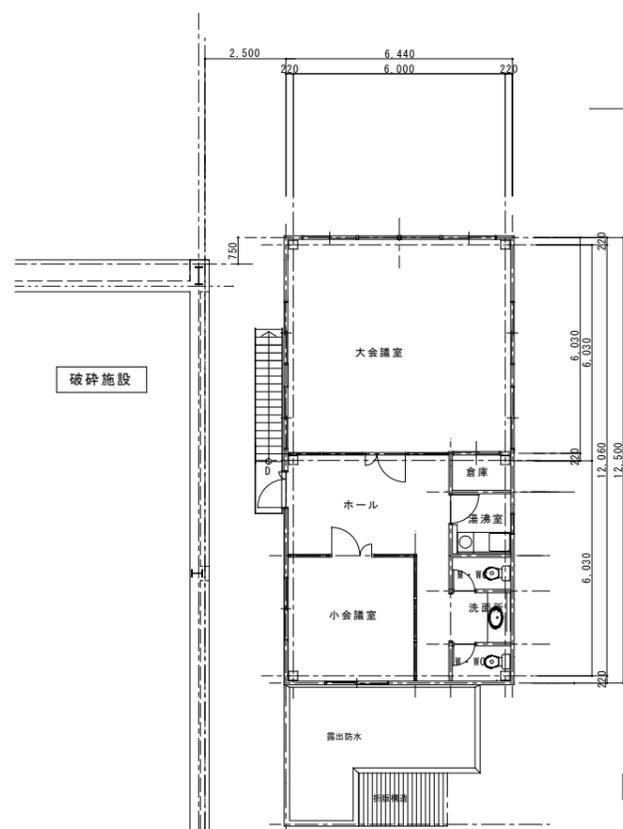


事務室 2F 平面図 s : 1/100

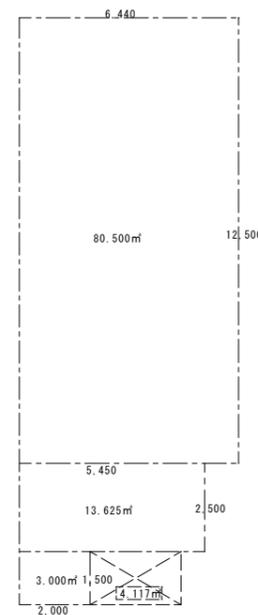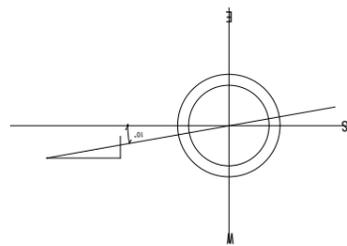


建築面積 101.242m²

建築床面積 181.742m²

事務室 面積表 s : 1/100

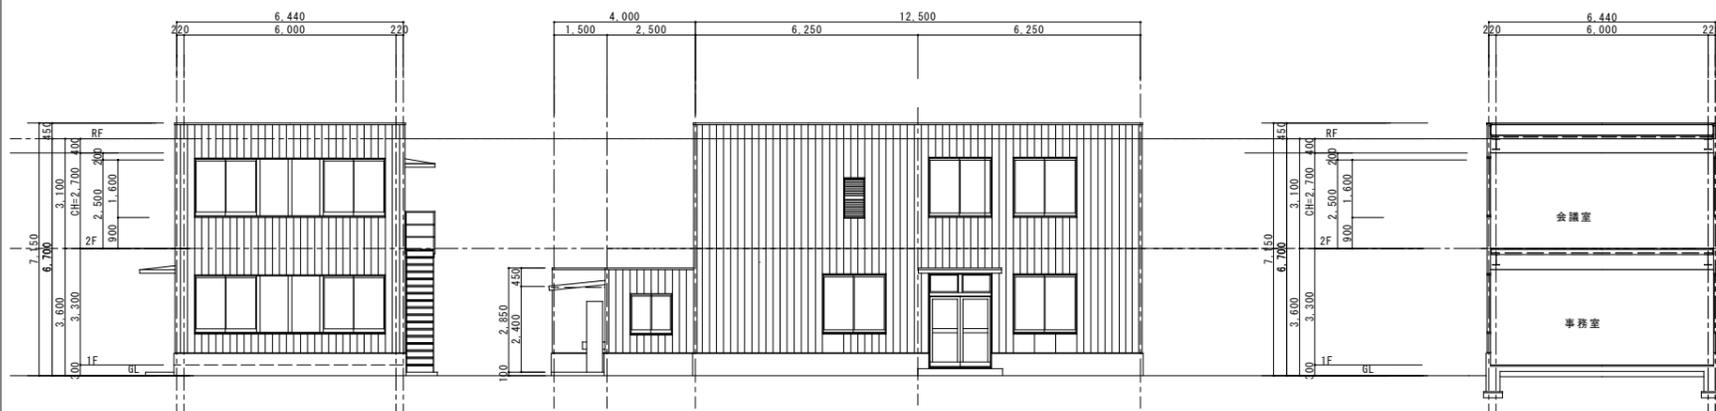

事務所 立面図 s : 1/100

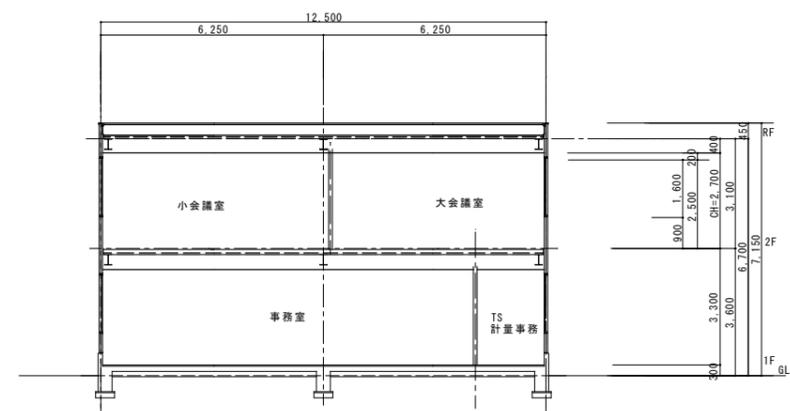

事務所 断面図 s : 1/100