


-  ...側溝
-  ...門前川
-  ...油水分離槽
-  ...雨水流
-  ...雨水排水経路

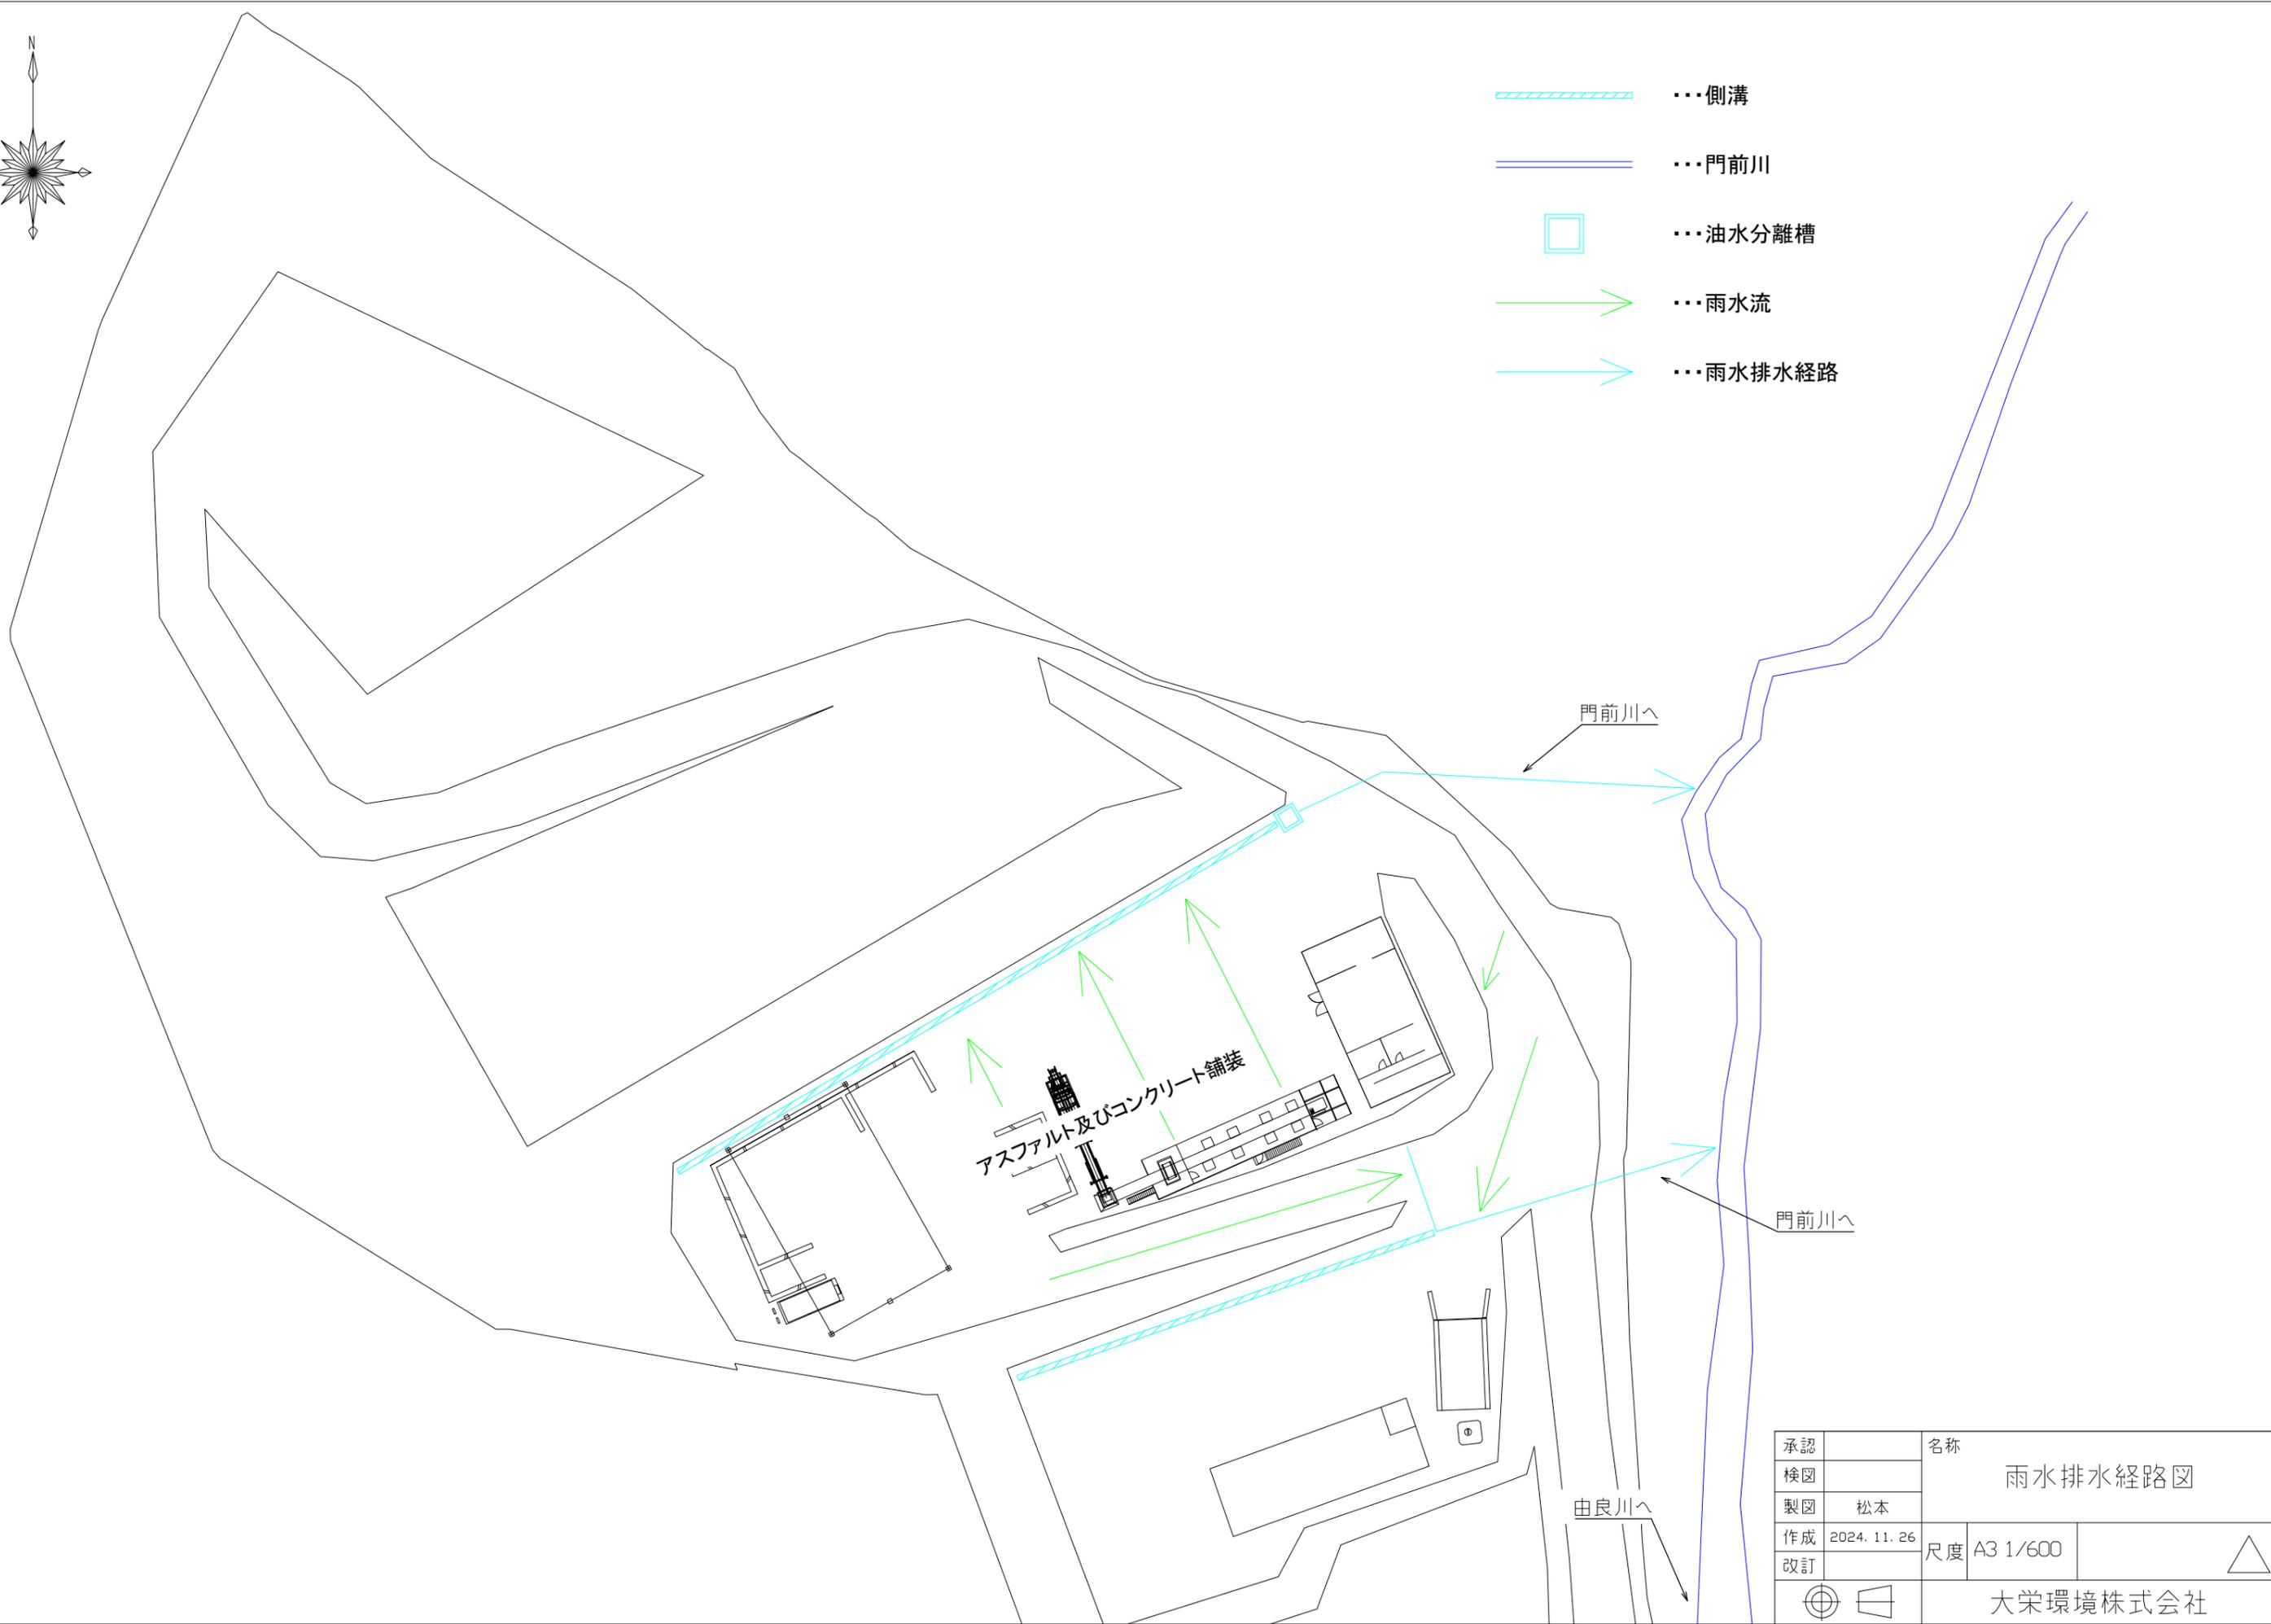

承認		名称	雨水排水経路図	
検図				
製図	松本			
作成	2024. 11. 26	尺度	A3 1/600	
改訂				
		大栄環境株式会社		